

**ELECT/PHONE LEGEND**


- ⊕ DUPLEX OUTLET
- ⊕ FOURPLEX OUTLET
- ▽ PULL STRING
- ◇ PULL STRING FOR SPEAKERS

**GENERAL FLOOR PLAN NOTES**

- A. THE CONTRACTOR IS RESPONSIBLE FOR ADHERING TO ALL COUNTY CODE REQUIREMENTS. REFER ALSO TO ELECTRICAL DRAWINGS FOR RULES REGARDING ELECTRICAL OUTLET CONNECTION RESTRICTIONS.
- B. THE TENANT HAS BEEN INFORMED (BY PRESENTATION OF THESE DRAWINGS) THAT WHERE NEW TELEPHONE OR COMMUNICATIONS OUTLETS ARE NOTED ON THE PLAN, THE CONTRACTOR MAY INSTALL A SMALL DIAMETER HOLE IN THE WALL WITH A STRING RUNNING FROM THE HOLE TO ABOVE THE CEILING BUT THE TENANT MUST HIRE THEIR OWN INSTALLER TO RUN PHONE AND/OR COMPUTER CABLES TO THESE OUTLET LOCATIONS.
- C. AT LOCATION WHERE TV'S WILL BE INSTALLED CONTRACTOR WILL SUPPLY AND INSTALL FIRE TREATED WOOD BLOCKING AT WALL.

**ELECTRICAL PLAN KEYNOTES**


- 1 CONTRACTOR WILL CONTACT OWNER BEFORE INSTALLATION OF GYP BOARD ON WALLS. OWNER SECURITY SYSTEM VENDOR WILL SUPPLY AND INSTALL CONDUIT FOR CAMERA WIRE INSTALLATION.
- 2 REFER KITCHEN EQUIPMENT PLAN FOR EQUIPMENT INFORMATION. REFER MEP DRAWINGS FOR POWER REQUIREMENTS.

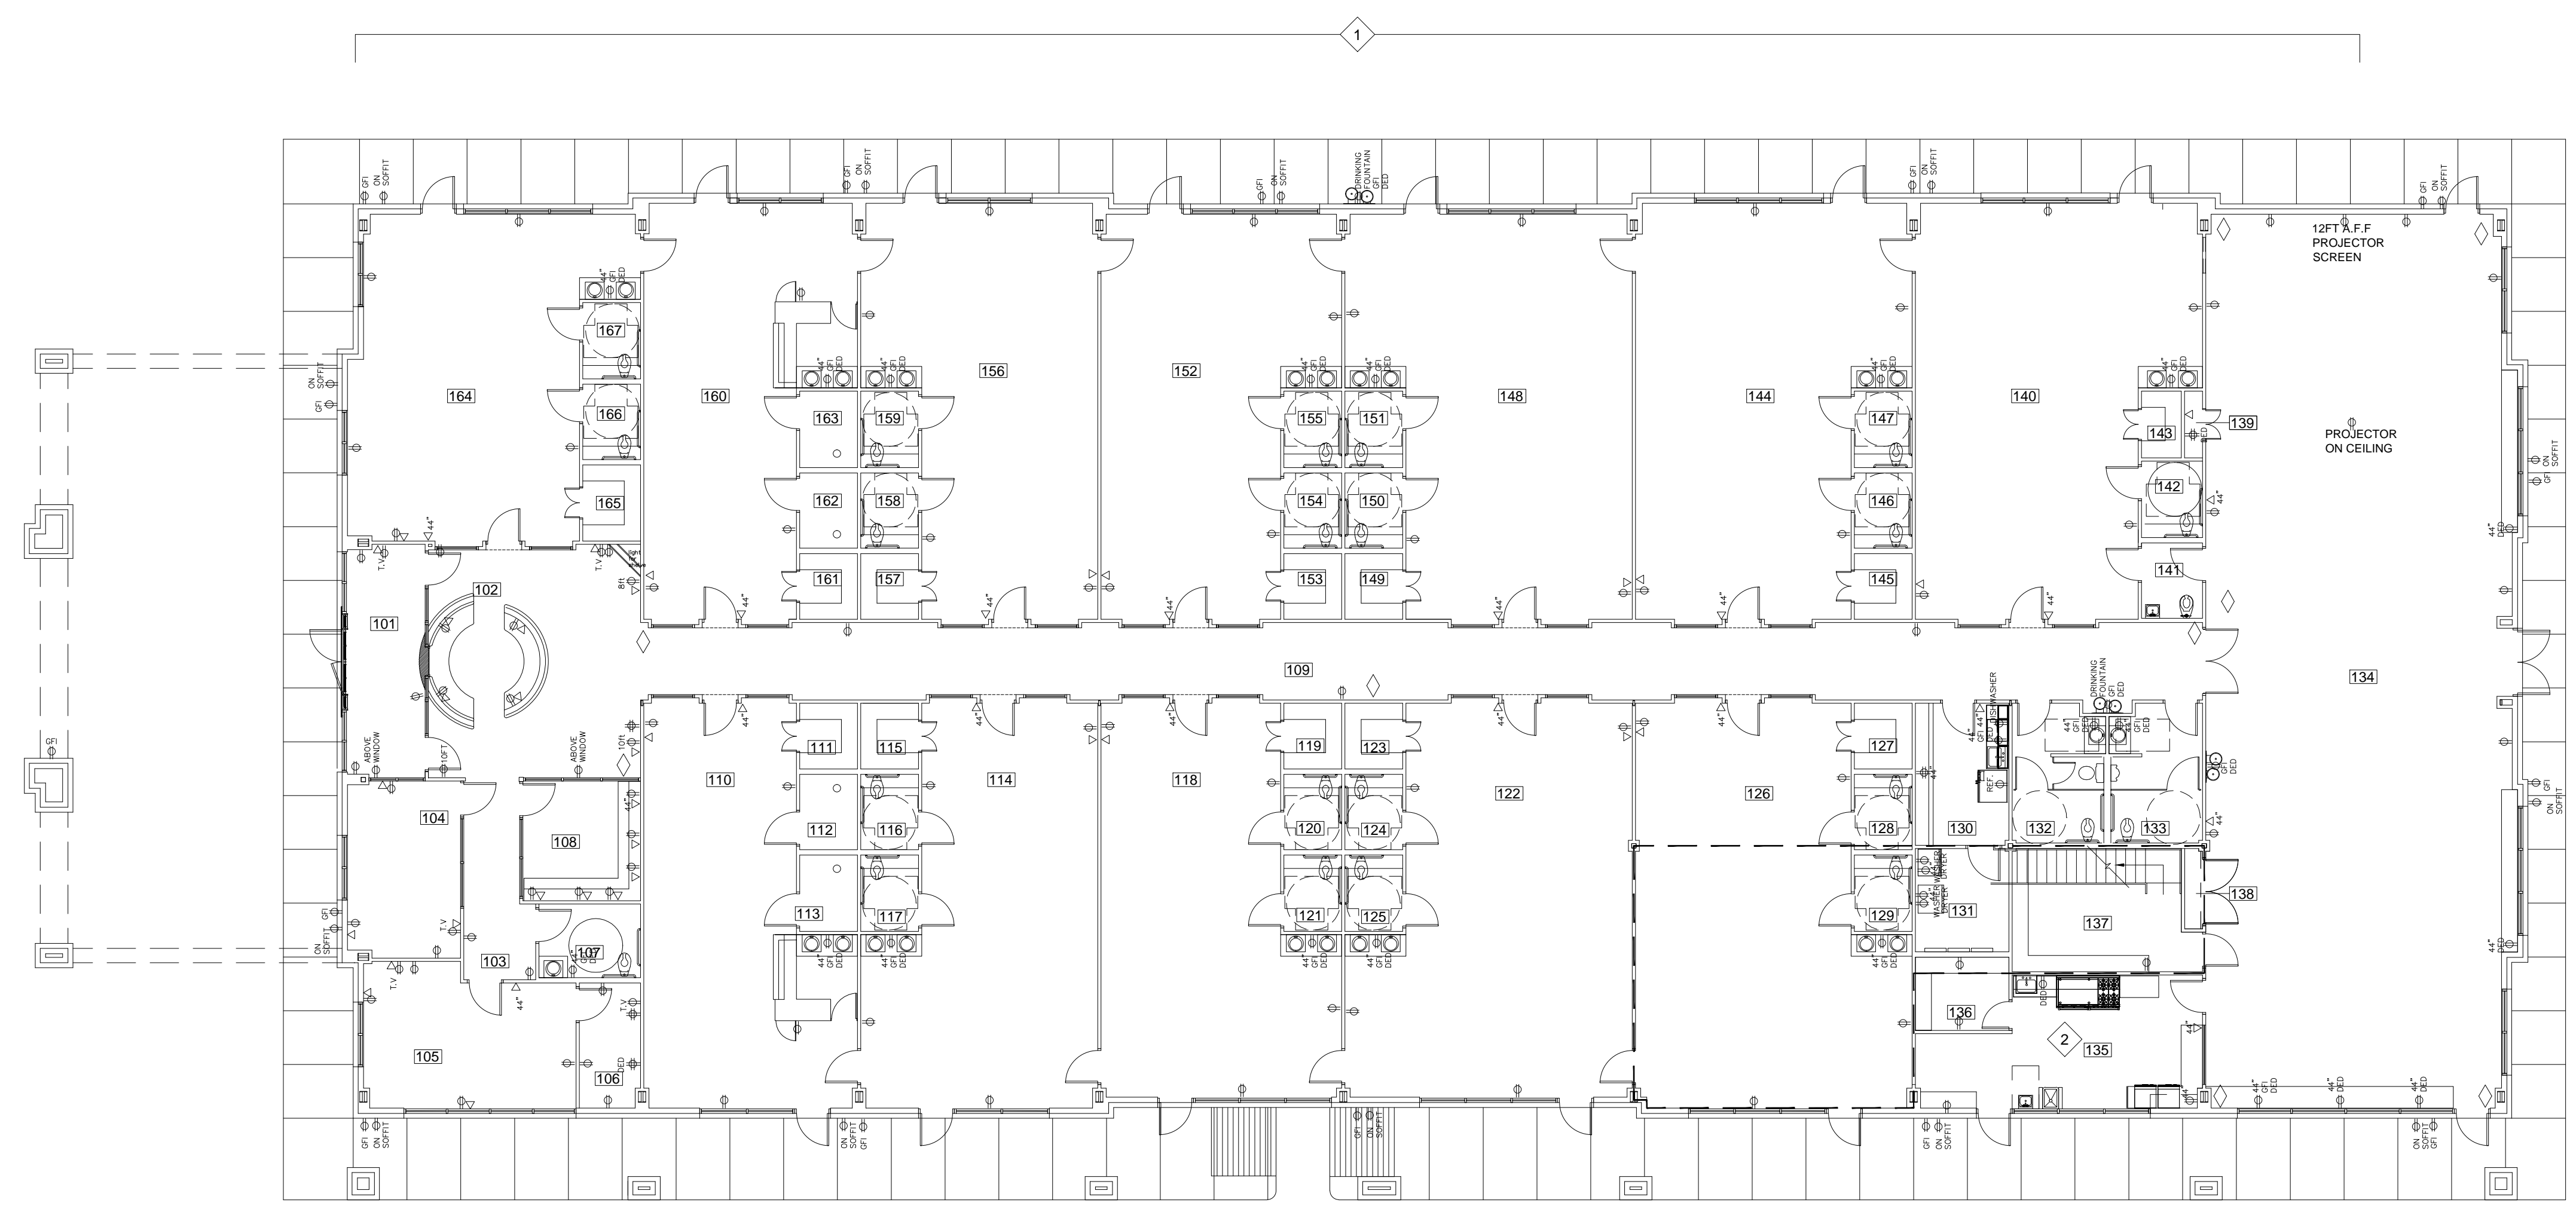

THESE PLANS ARE THE PROPERTY OF RADIAN ARCHITECTURE AND MAY NOT BE COPIED OR REPRODUCED IN ANY MANNER WITHOUT THE WRITTEN PERMISSION OF RADIAN ARCHITECTURE. 134 ELDREDGE RD., SUITE 100, RICHMOND, TX 77429. TEL: (713) 933-0212. FAX: (713) 933-0212.

**THE MONTESSORIOM AT BELLA TERRA**  
 23421 FM 1093 RD.  
 RICHMOND, TX 77406

NO.	DESCRIPTION	DATE
1	FINAL SCHEME	02.01.19
2	REV FINAL SCHEME	02.07.19
3	CD REVIEW	04.15.19
4	CD ISSUE	06.18.19

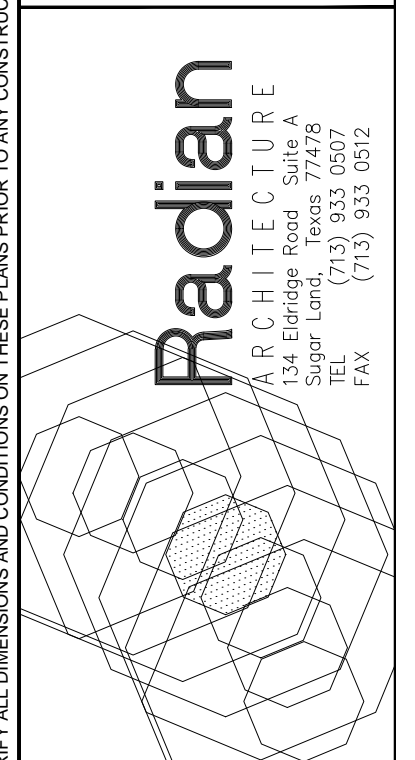

M. White  
 6/18/19

Project No. 1801.74  
 Date 02/11/19  
 Drawn by JG  
 Checked by NL

Sheet No.  
**A-105**  
 ELEC. FLOOR PLAN